


- Prospect Outline —
- Property Line —
- Map Boundary —
- Proposed Well Site 53
- Map Number 02-04
- Tract Number 102.1
- GL Coal
- GL CBM Leasehold
- Tax Sale 10/05
- Petrogulf Coal
- GL Anywhere ROW
- GL Specific ROW

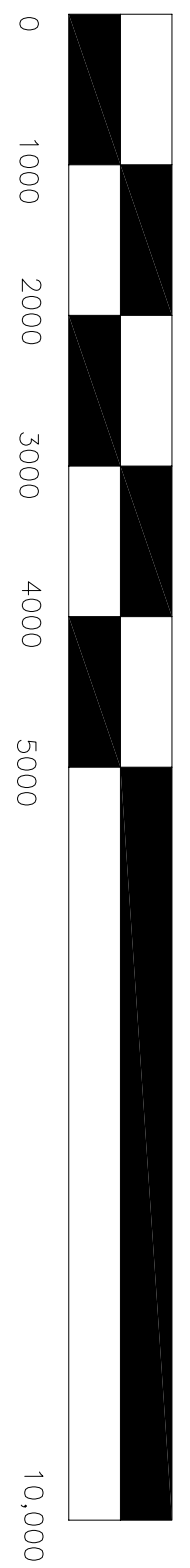

SCALE  
(feet)

<p style="text-align: center;">www.mv-gary.com</p>	<p style="text-align: center;">Chest Springs Pipeline West GLEP NOV. 01, 2006</p>
<p style="font-size: 0.8em;">(c) Copyright 2006 by M.W. GARY &amp; ASSOCIATES, LLC</p>	<p style="font-size: 0.8em;">M.W. GARY &amp; ASSOCIATES, LLC 1401 Kohnhurst Blvd. McLean, VA 22102 Phone: 703.790.0970 Fax: 703.790.1170</p>